


2  
A2  
1/4" = 1'-0"  
**BONUS ROOM PLAN**

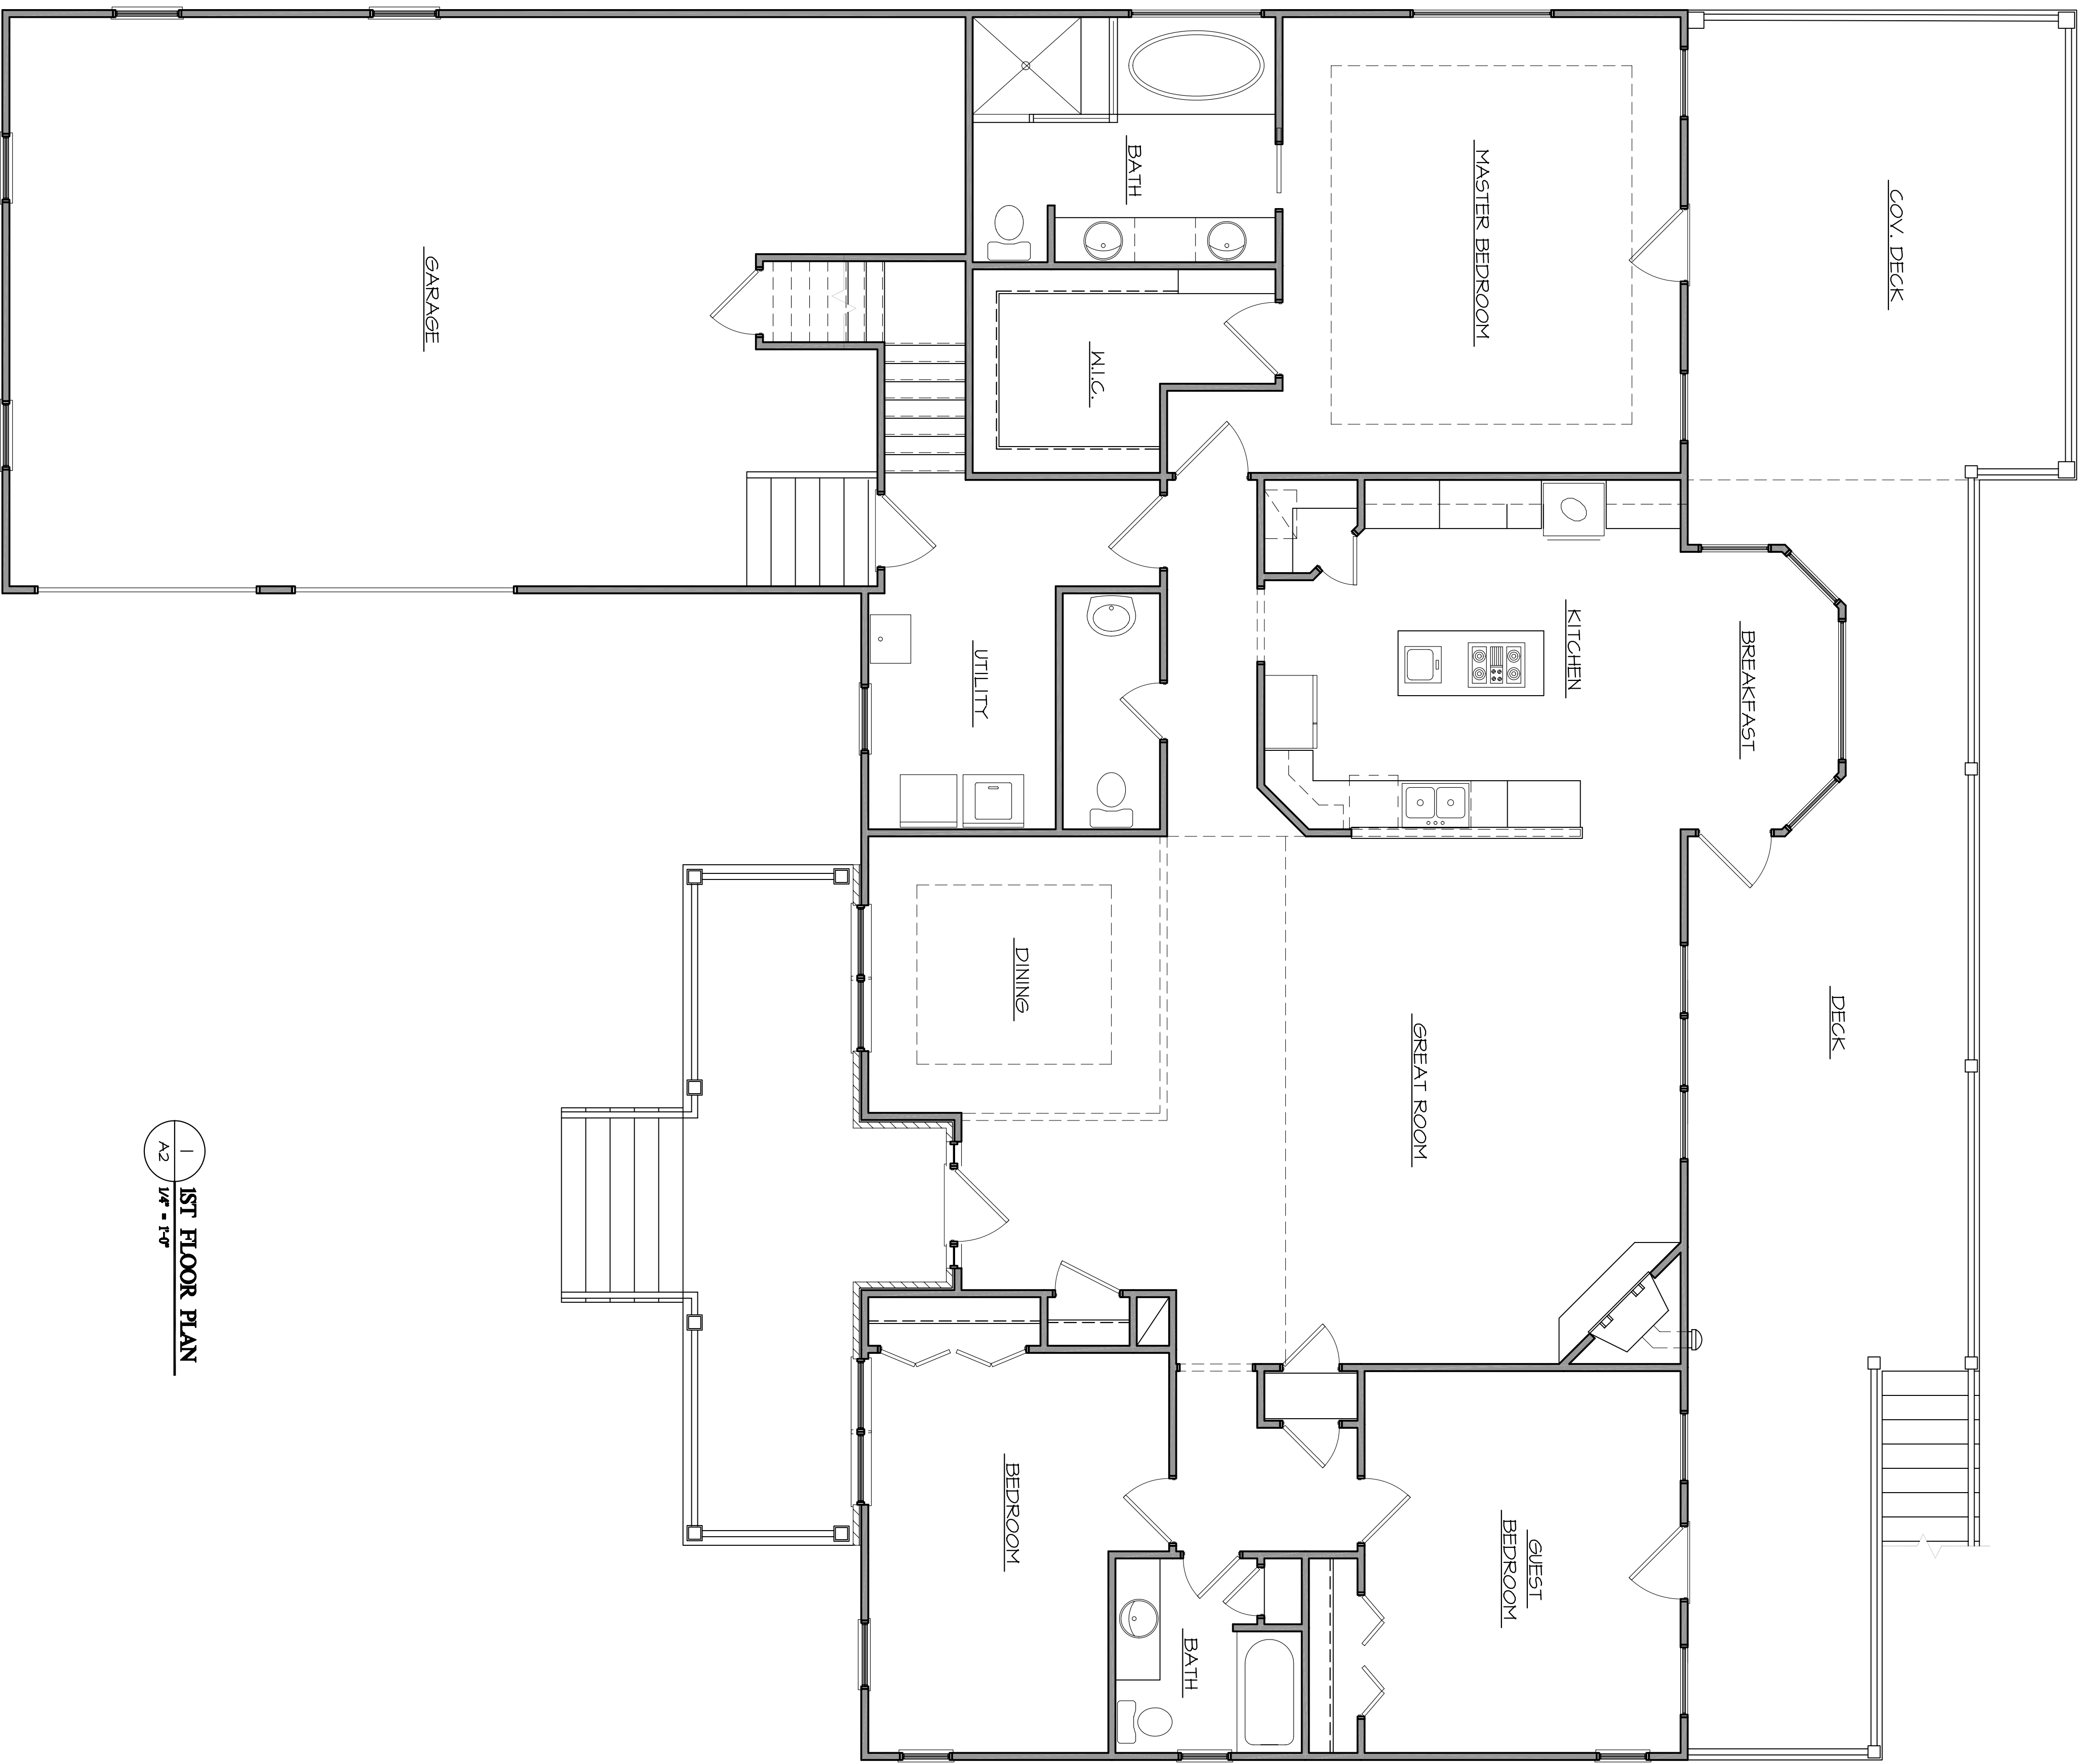

1  
A2  
1/4" = 1'-0"  
**1ST FLOOR PLAN**

| REVISIONS |         |
|-----------|---------|
| 1.        | 7-14-05 |
| 2.        | 10-5-05 |
| 3.        | 11-2-05 |
| 4.        |         |
| 5.        |         |
| 6.        |         |

These Drawings Are The Property Of Nichols Custom Designed Homes. Any Reproduced Or Copied Print Without Permission Is A Violation Of Copyright Laws. All Rights Reserved.

| FIRST FLOOR PLAN         |                     |                          |
|--------------------------|---------------------|--------------------------|
| OWNER<br>DUNDON          | CONTRACTOR          |                          |
| LOCATION<br>FOREST HILLS | BLOCK<br>7          | LOT<br>29                |
| DATE<br>11-4-04          | SCALE<br>1/4"=1'-0" | DRAWN BY<br>Bouton's CAD |

**NICHOLS CUSTOM DESIGNED HOMES**  
**PR & M OF TENNESSEE, INC.**  
 3670 Peavine Road  
 Crossville, Tennessee 38571  
 (931) 456-6320 FAX: (931) 456-6416  
 email: info@tennesseeretirement.net

**BOUTON'S C.A.D. & REPROGRAPHICS**  
 701 E. Spring St.  
 Cookeville, Tennessee 38501  
 (931) 528-9223 Fax (931) 525-3509  
 email: wbouton@citlink.net