


1 FRONT ELEVATION  
A4 1/4" = 1'-0"

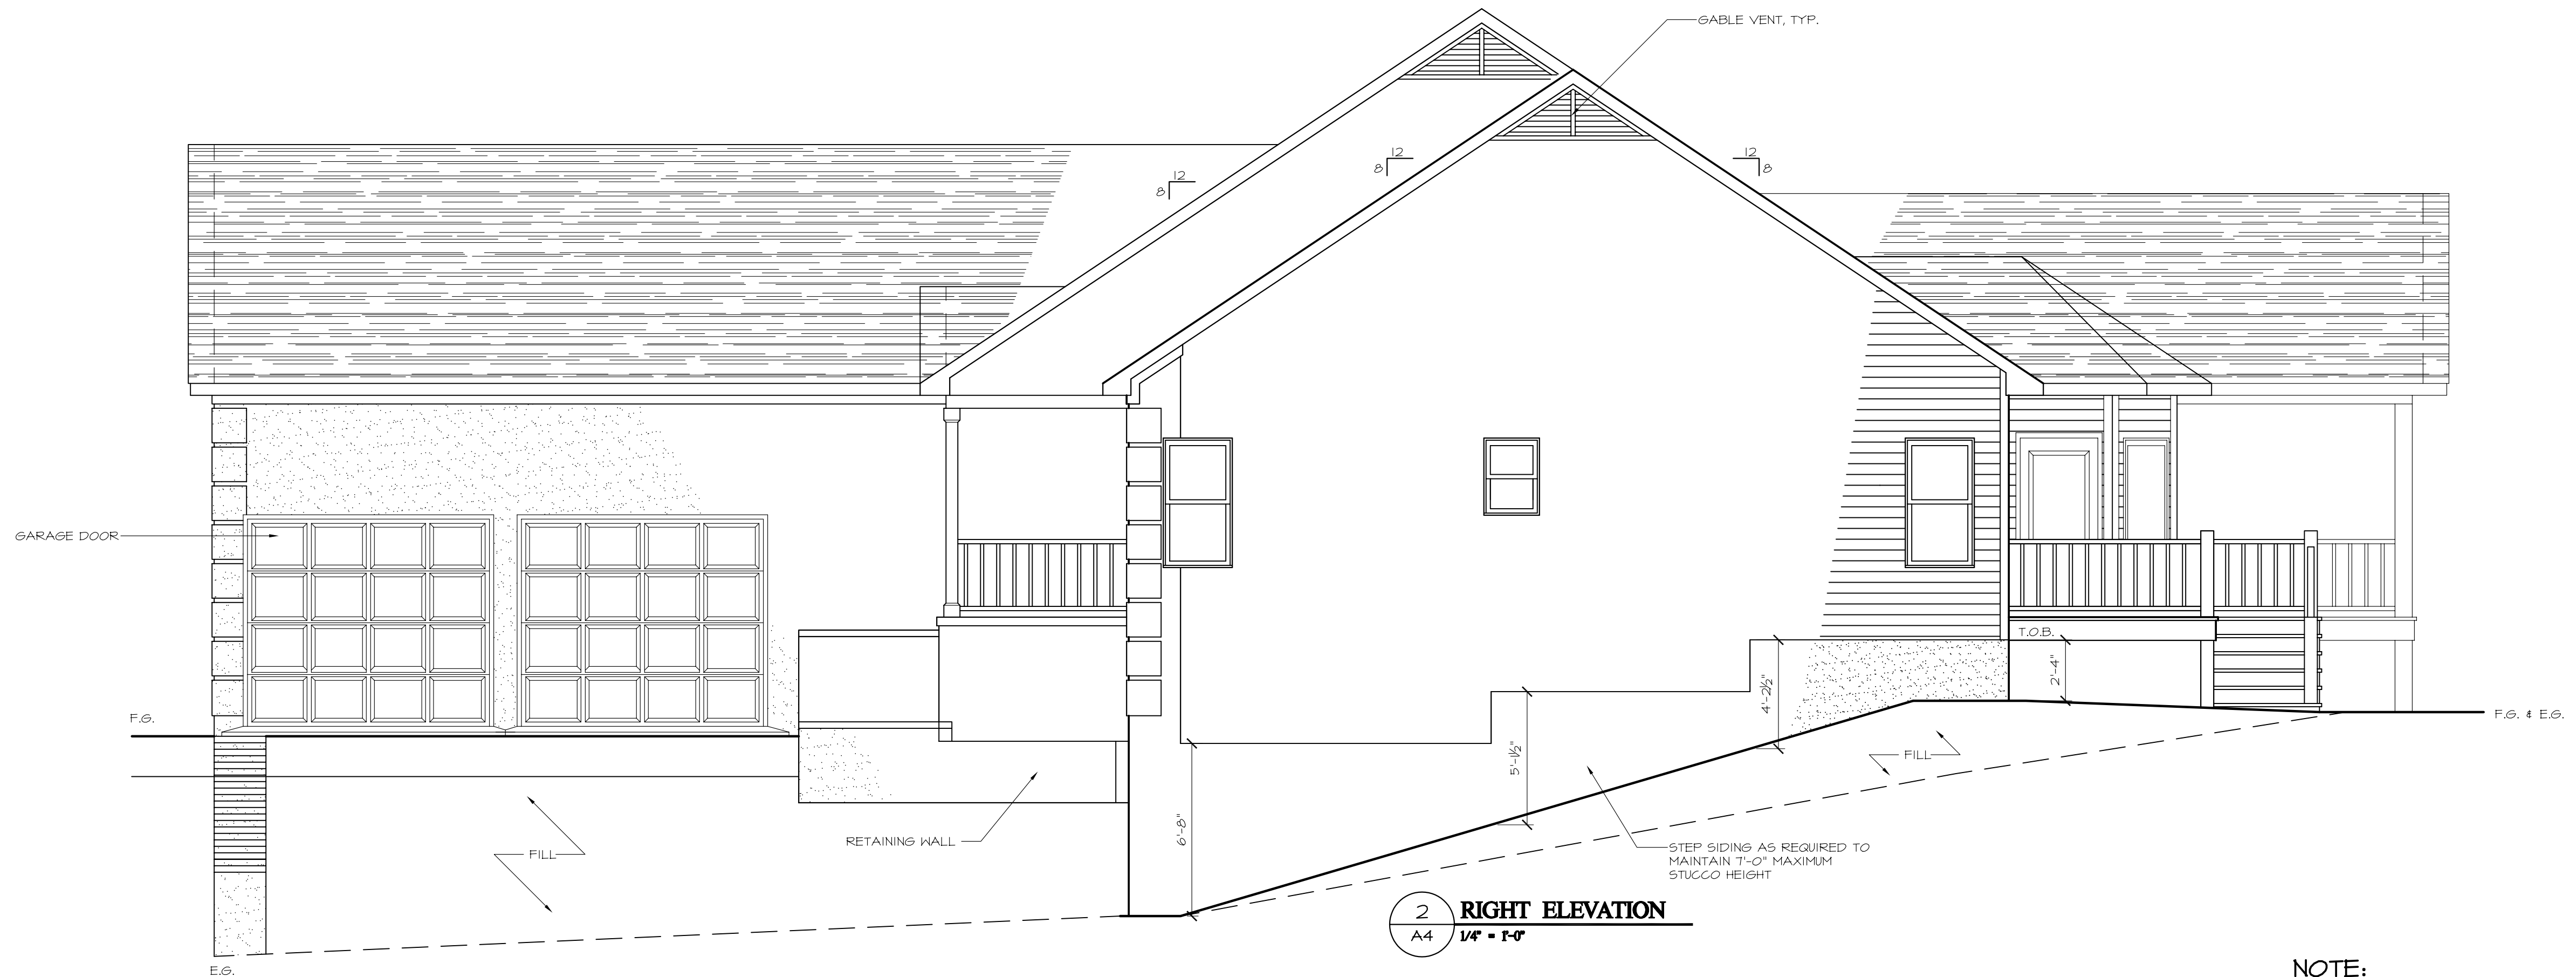

2 RIGHT ELEVATION  
A4 1/4" = 1'-0"

NOTE:  
RETAINING WALL LOCATION PROVIDED  
BY PRM

**BOUTON'S C.A.D.  
& REPROGRAPHICS**  
701 E. Spring St.  
Cookeville, Tennessee 38501  
(931) 528-9223 Fax (931) 525-3509  
email: abouton@attlink.net

PRM PLAN #12

**NICHOLS CUSTOM  
DESIGNED HOMES**  
PR&M OF TENNESSEE, INC.  
3670 Peavine Road  
Crossville, Tennessee 38571  
(931) 456-6320 FAX: (931) 456-6416  
email: info@tennesseeretrement.net

ELEVATION PLANS		OWNER	DUNDON	CONTRACTOR	
LOCATION	FOREST HILLS	BLOCK	7	LOT	24
DATE	3-22-05	SCALE	1/4" = 1'-0"	DRAWN BY	Bouton's CAD

These Drawings Are The  
Property Of Nichols  
Custom Designed Homes.  
Any Reproduced Or  
Copied Print Without  
Permission Is A Violation  
Of Copyright Laws.  
All Rights Reserved.

REVISIONS	1.	6-30-05
	2.	7-13-05
	3.	
	4.	
	5.	
	6.	
DATE:	10-5-05	
JOB #	05-067	